



THIS DRAWING IS COPYRIGHT. It must not be reproduced or disclosed to third parties without our prior permission.
Do not scale from this drawing, or interrogate and use electronic information. Use dimensioned information only. Information included in the registered issued drawing to be used.
Any discrepancies should be reported immediately.
This drawing is to be read in conjunction with all relevant consultants, specialist manufacturers drawings and specifications.
Any surveyed information incorporated within this drawing cannot be guaranteed as accurate unless confirmed by fixed dimension.
All dimensions are in millimetres unless noted otherwise.
PLOTTING (DWG ONLY)
For this drawing to be plotted as intended, the B3General.sbt Plot Style must be used as included in .zip folder version

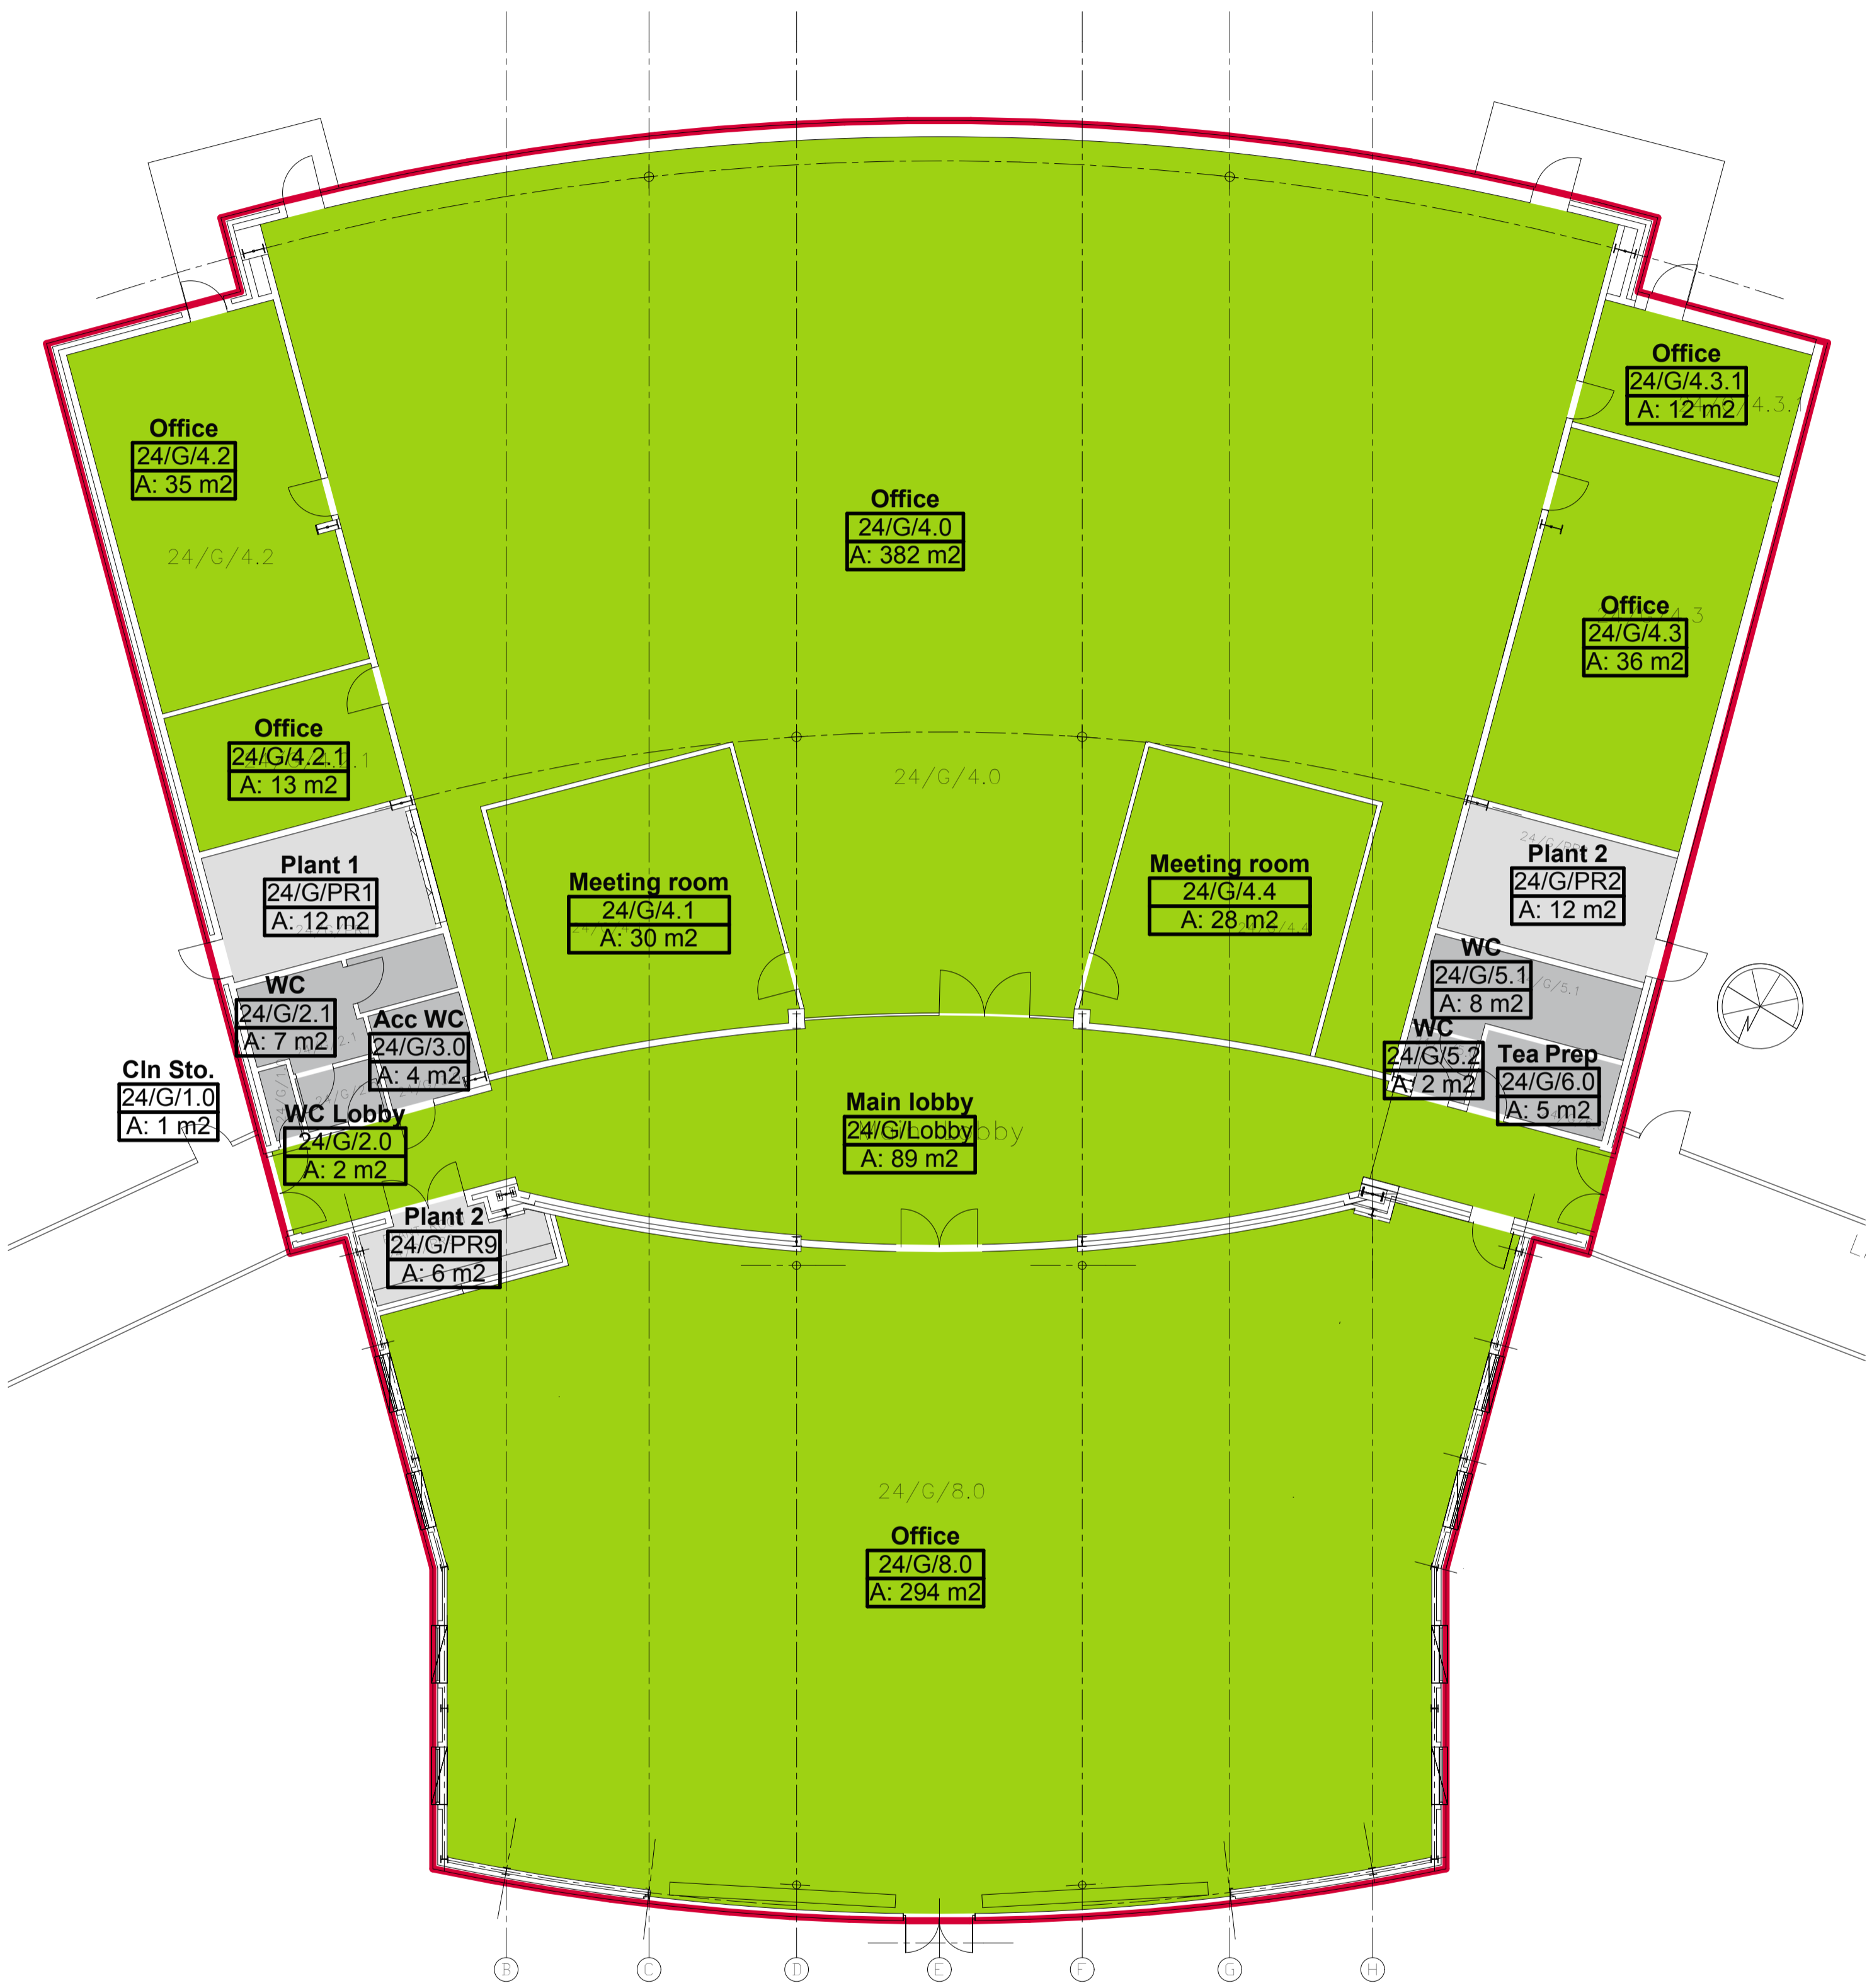

Ground Floor- Area take off 1:100

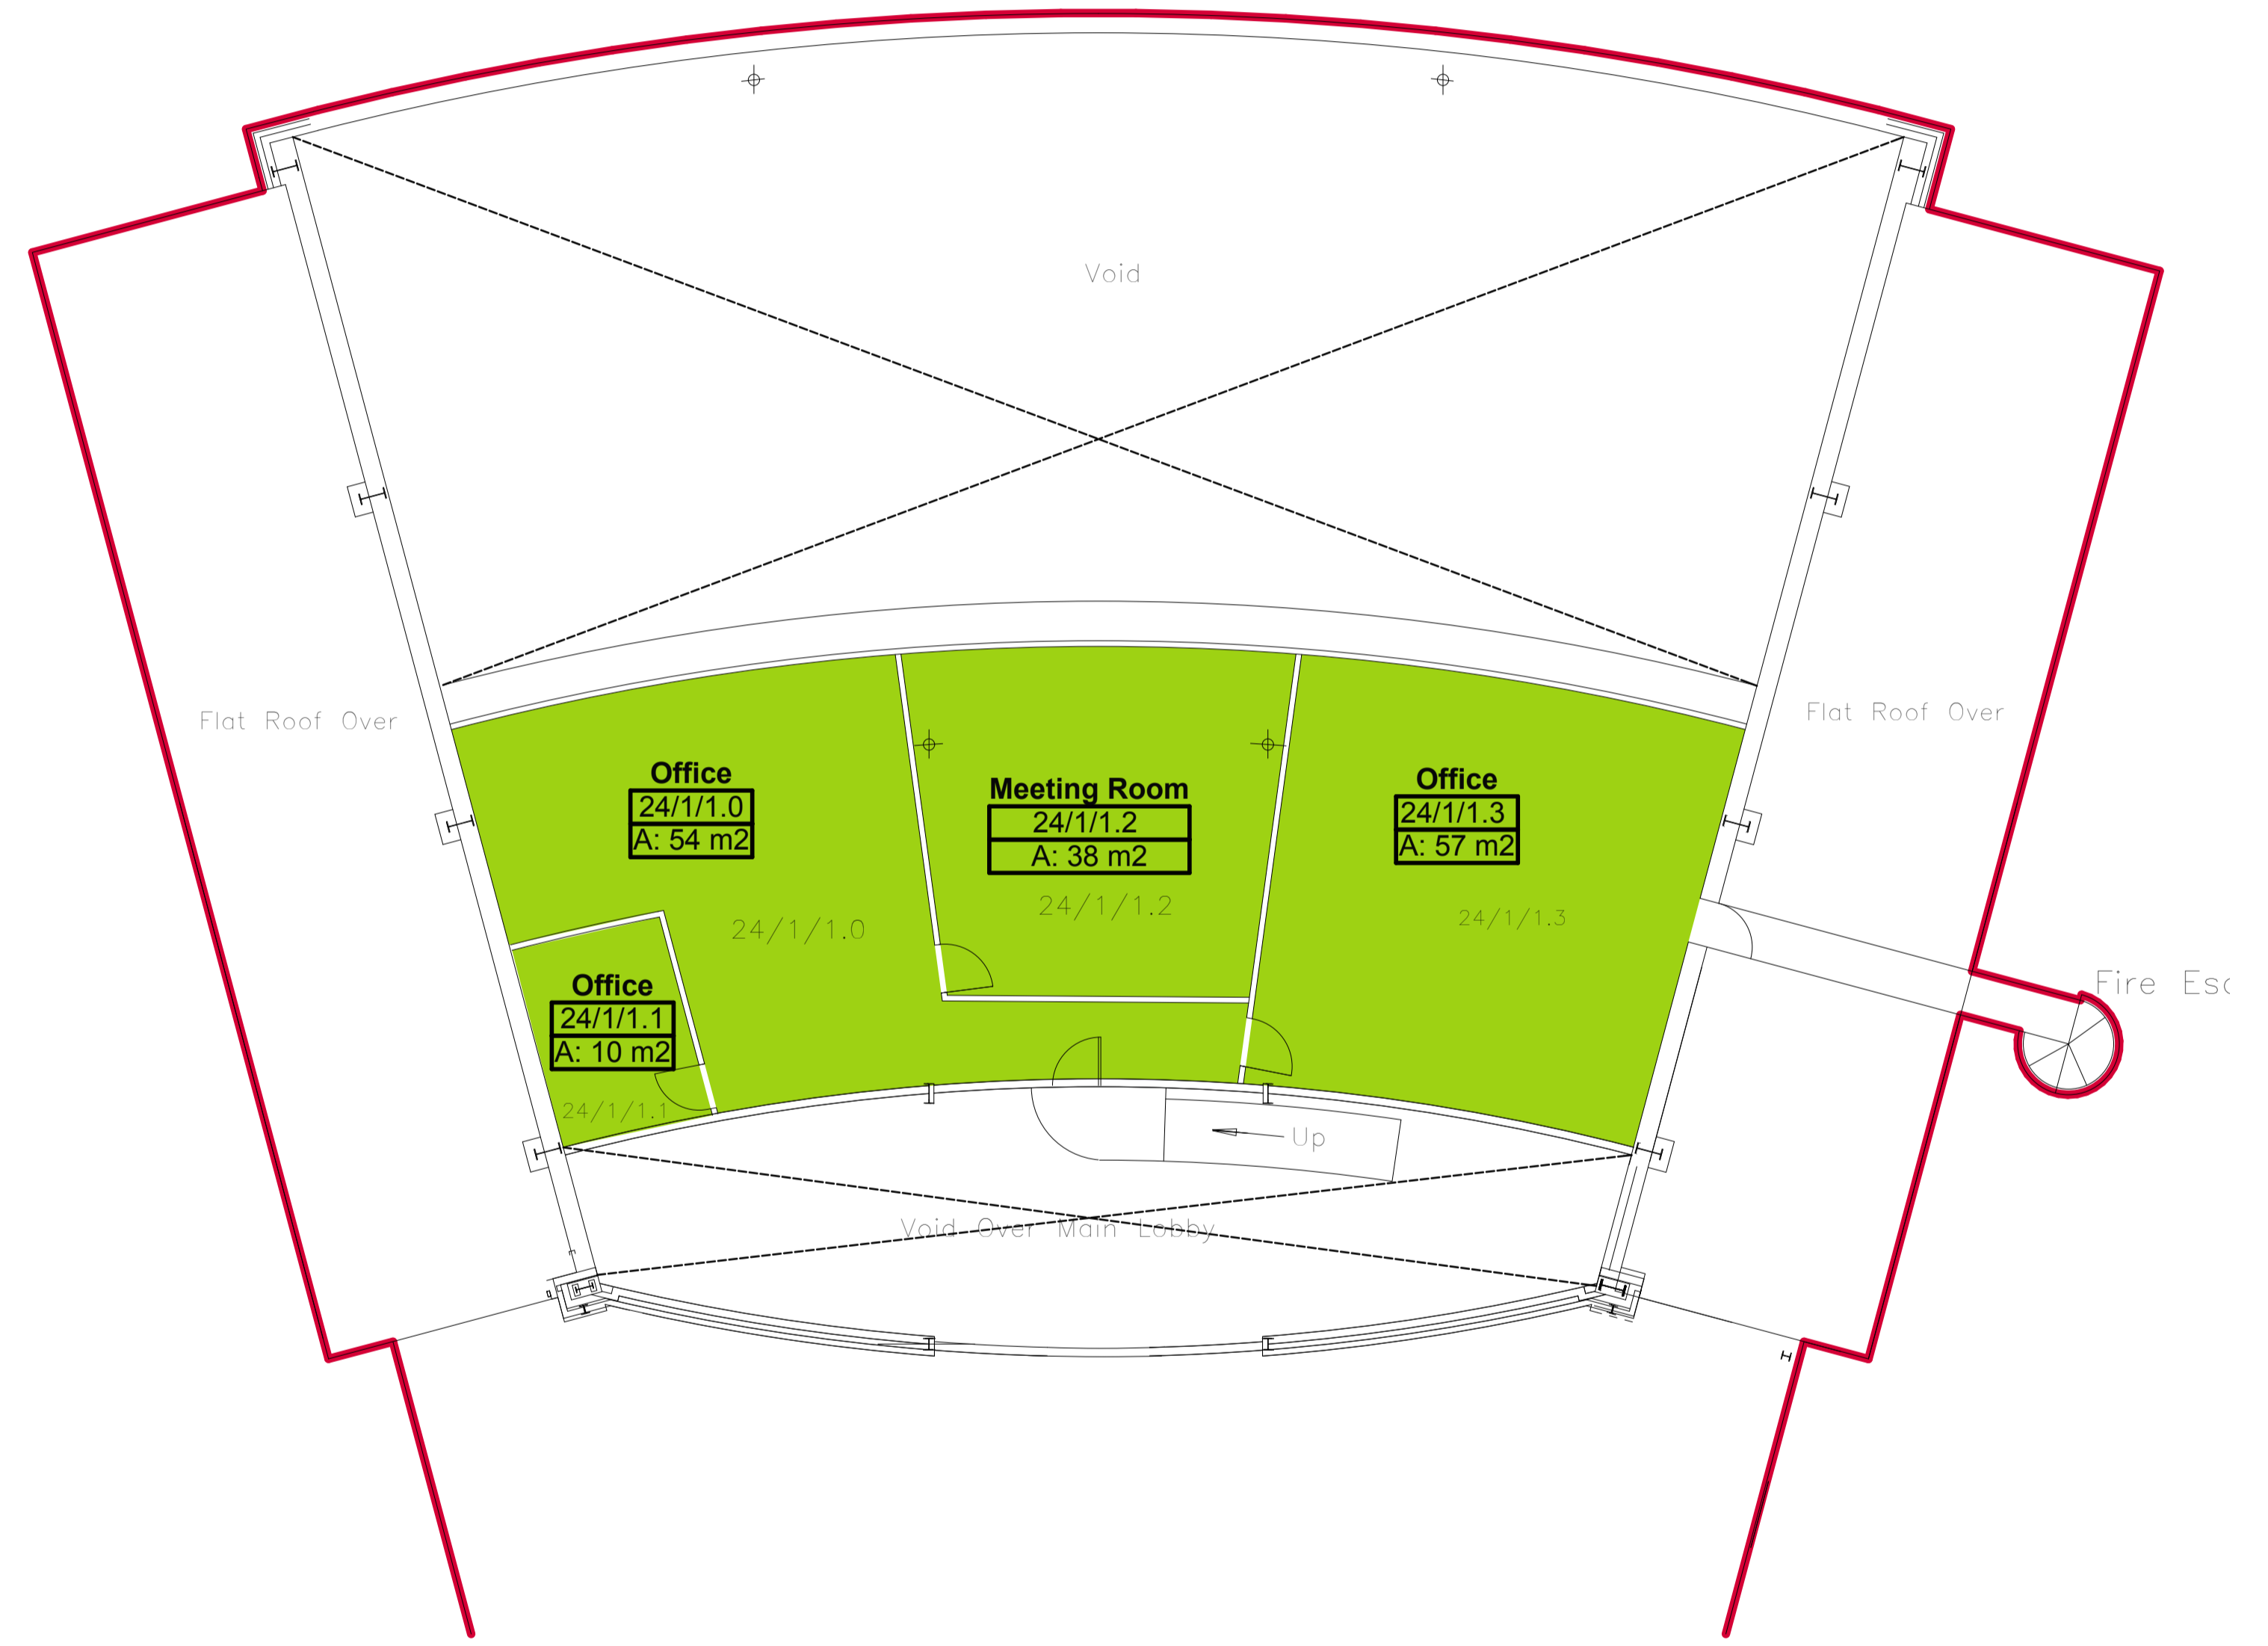

First Floor- Area take off 1:100

REV	DATE	DESCRIPTION	INITIAL	CHECKED



○ Cardiff t : 01509 610510
○ Leicester f : 01509 211510
● Loughborough
○ Newcastle
○ Newtown www.b3.co.uk

Building 24, Charnwood Campus, Bishop Meadow Road,
Loughborough, LE11 5RB
Charnwood Campus
Building 24 area take offs

Preliminary
91408 B24-10A
@ A1 03-10-07

91408 - B24-10A