


THIS DRAWING IS COPYRIGHT. It must not be reproduced or disclosed to third parties without our prior permission.
Do not scale from this drawing, or interrogate and use electronic information. Use dimensioned information only. Only information included in the registered issued drawing to be used.
Any discrepancies should be reported immediately.
This drawing is to be read in conjunction with all relevant consultants, specialist manufacturers drawings and specifications.
Any surveyed information incorporated within this drawing cannot be guaranteed as accurate unless confirmed by fixed dimension.
All dimensions are in millimetres unless noted otherwise.
PLOTTING (DWG ONLY)
For this drawing to be plotted as intended, the B3General.sbt Plot Style must be used as included in .zip folder version

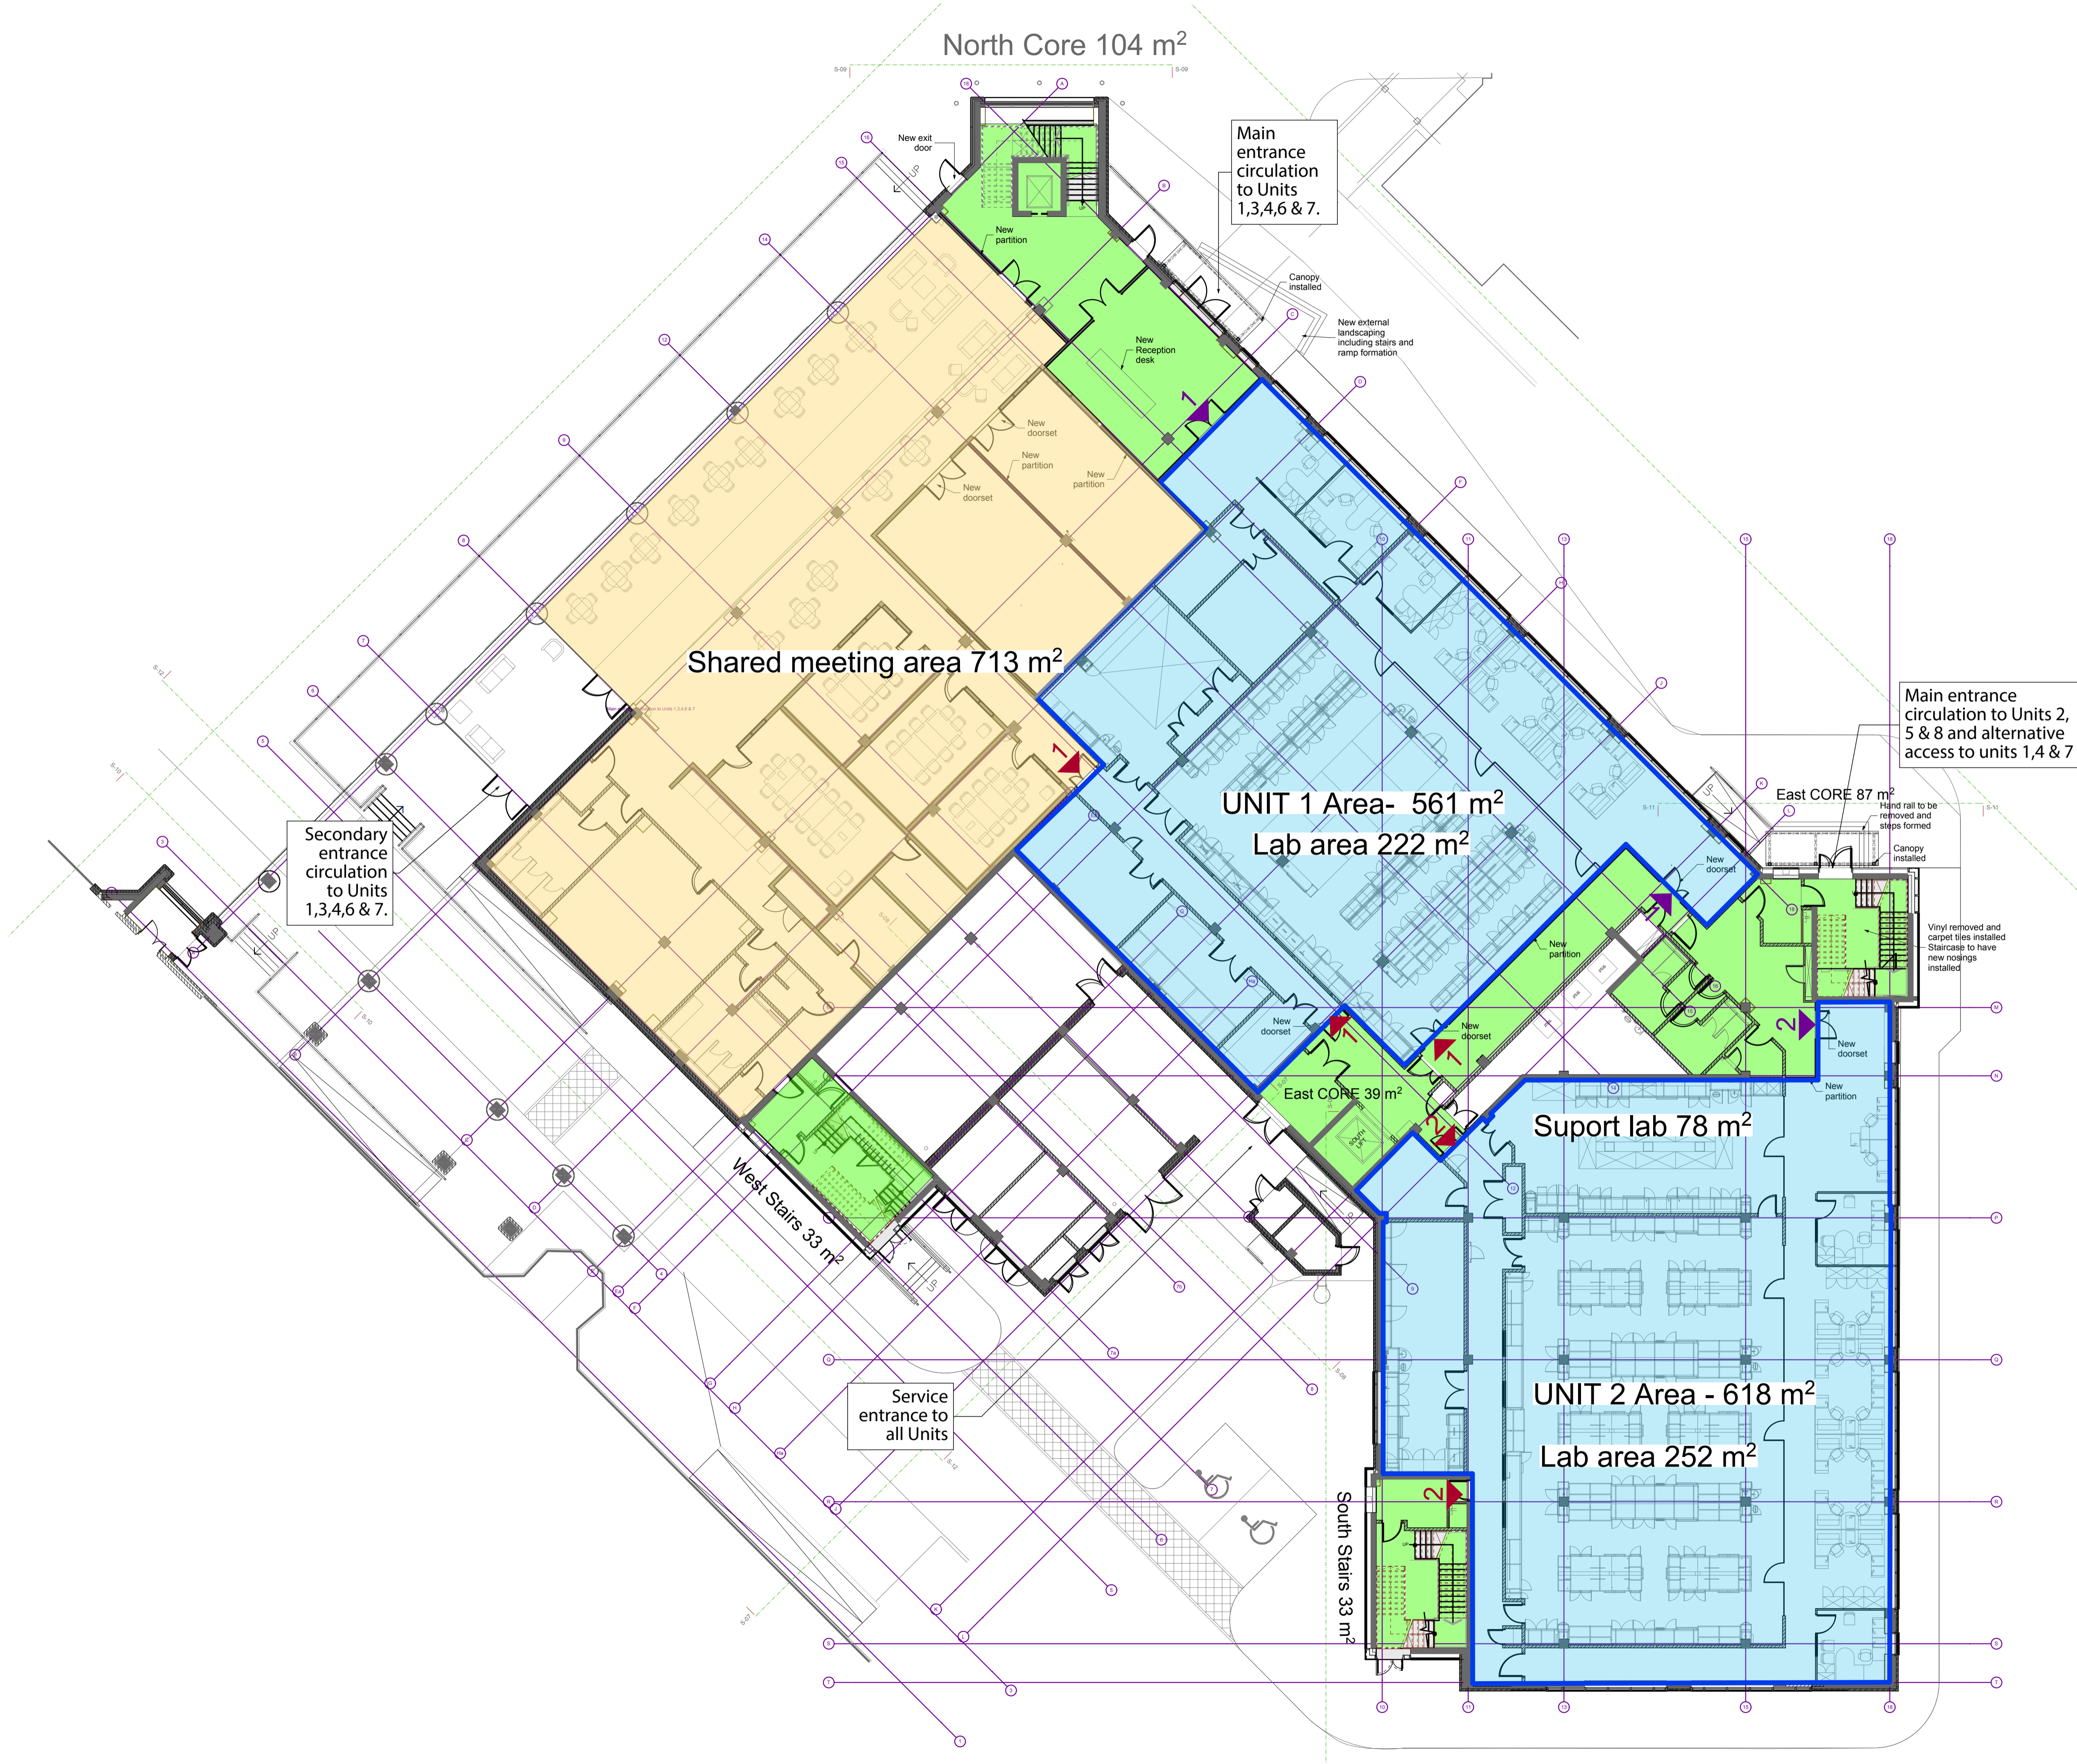

- KEY**
- General access to the stated Unit
 - Service access to the stated Unit
 - Shared circulation space
 - Units
 - Bookable meeting spaces / cafe area

91408 - B42-1B

REV	DATE	DESCRIPTION	INITIAL	CHECKED



● Cardiff
 ● Leicester
 ● Loughborough
 ● Newcastle
 ● Newtown

t : 01509 610510
 f : 01509 211510
 www.b3.co.uk

Building 42, Bakewell Road, Bishop Meadow Road, Loughborough, LE11 5RH
 Dominic Young
 Building 42- Ground floor

Preliminary
 91408 B42-1B
 Drawn _____ Checked _____ @ A1 09-12-14